

PROJECT ADDRESS:


40 GEORGE SQUARE
DAVID HUME TOWER


DRAWING TITLE:

PROPOSED
GROUND FLOOR PLAN

SCALE:

1:200 @ A2

 

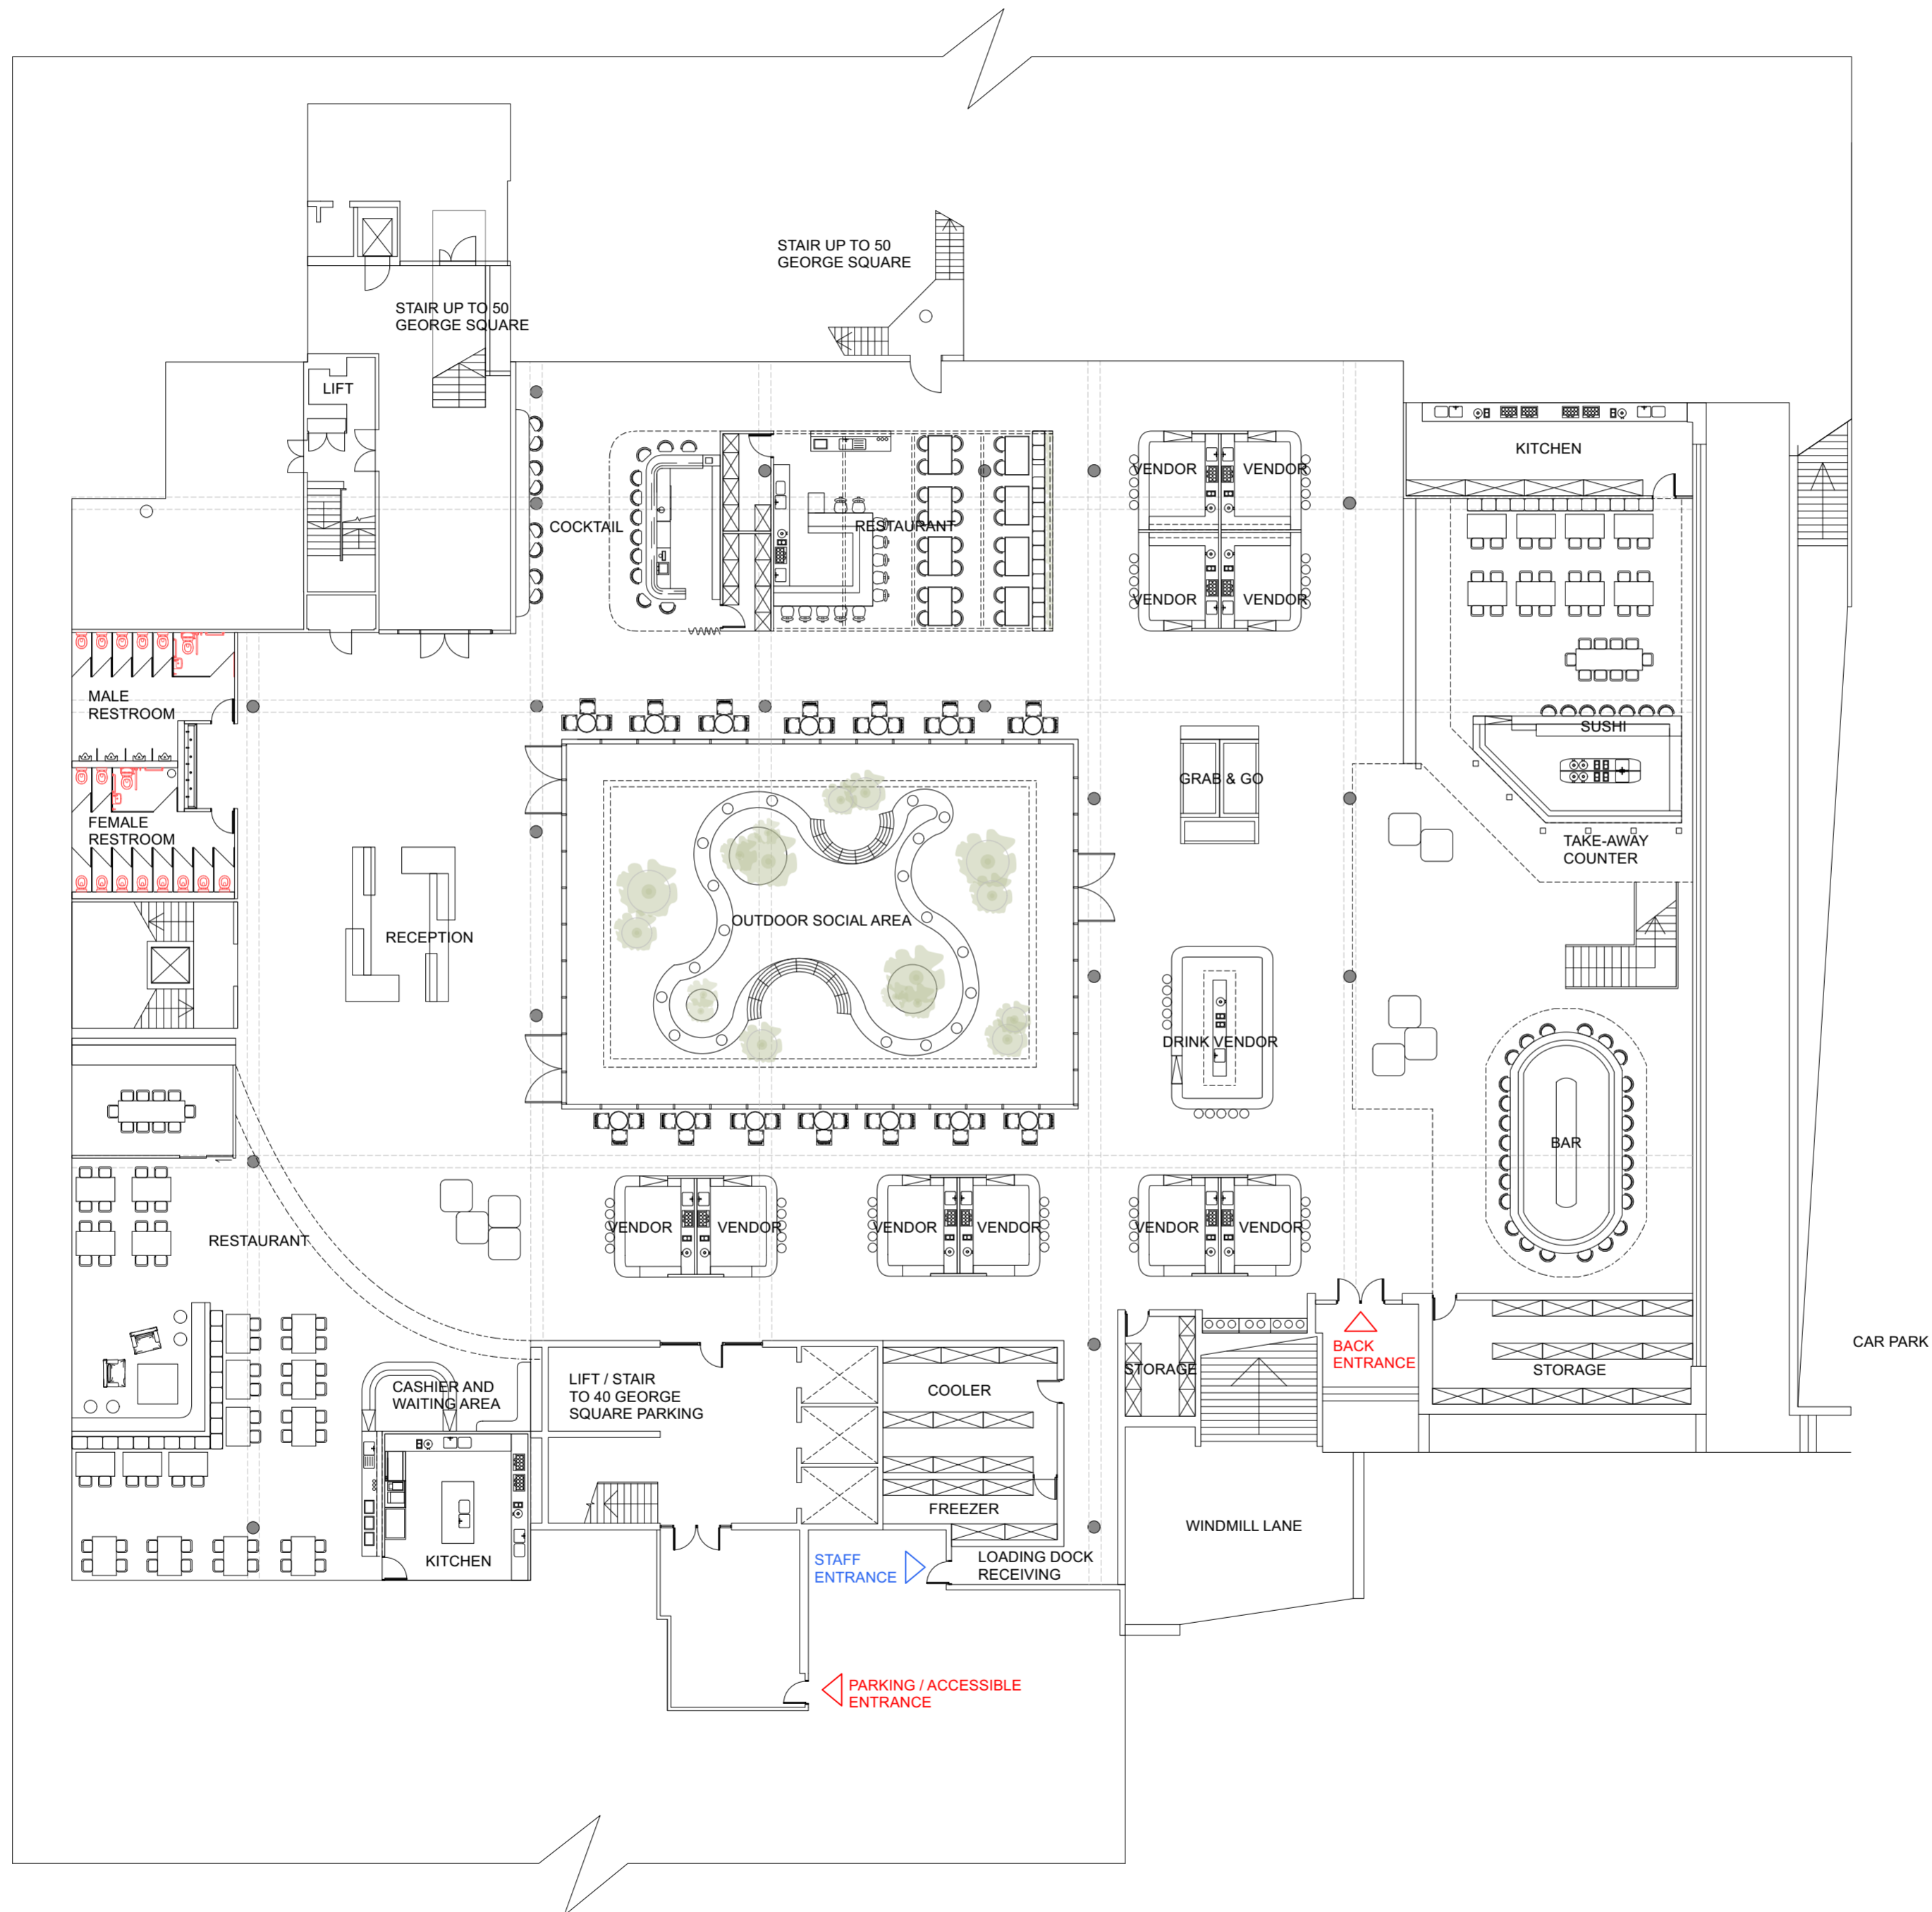

PROJECT ADDRESS:


40 GEORGE SQUARE
DAVID HUME TOWER


DRAWING TITLE:

PROPOSED
BASEMENT FLOOR PLAN


SCALE:

1:200 @ A2

 

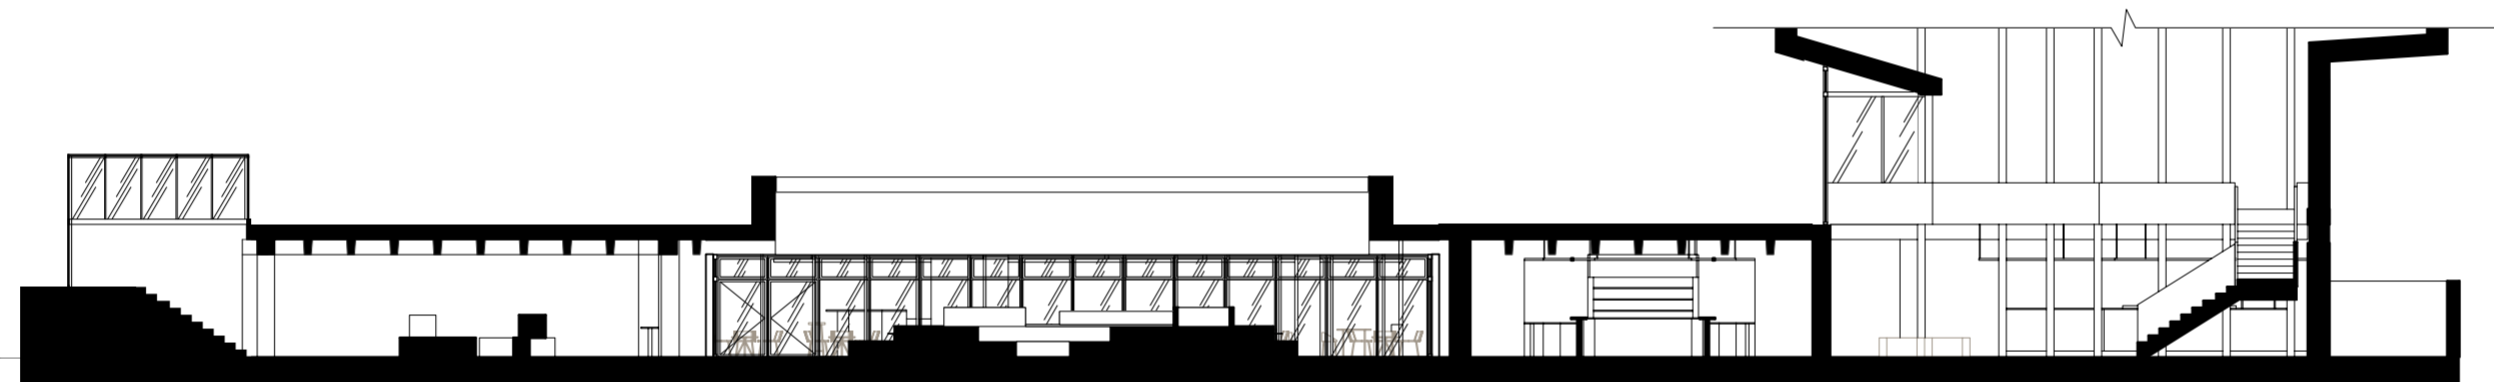

SECTION AA

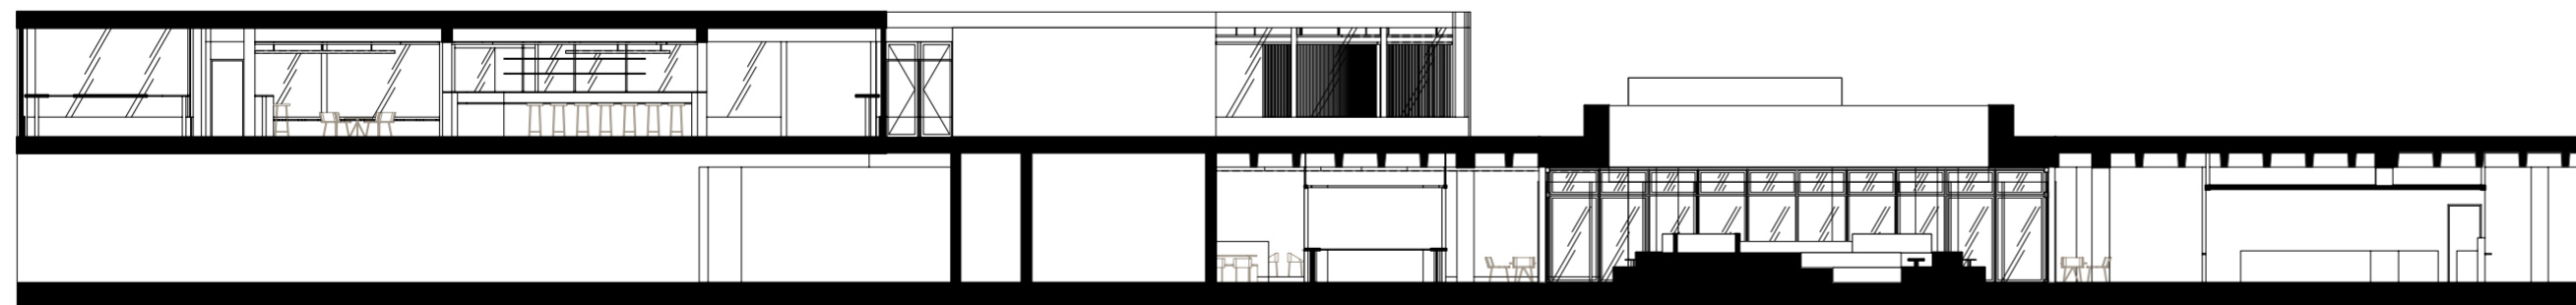



SECTION BB

PROJECT ADDRESS:
40 GEORGE SQUARE
BASEMENT & GROUND FLOOR


DRAWING TITLE:
PROPOSED SECTION AA
PROPOSED SECTION BB

SCALE:
1:200 @ A2

 

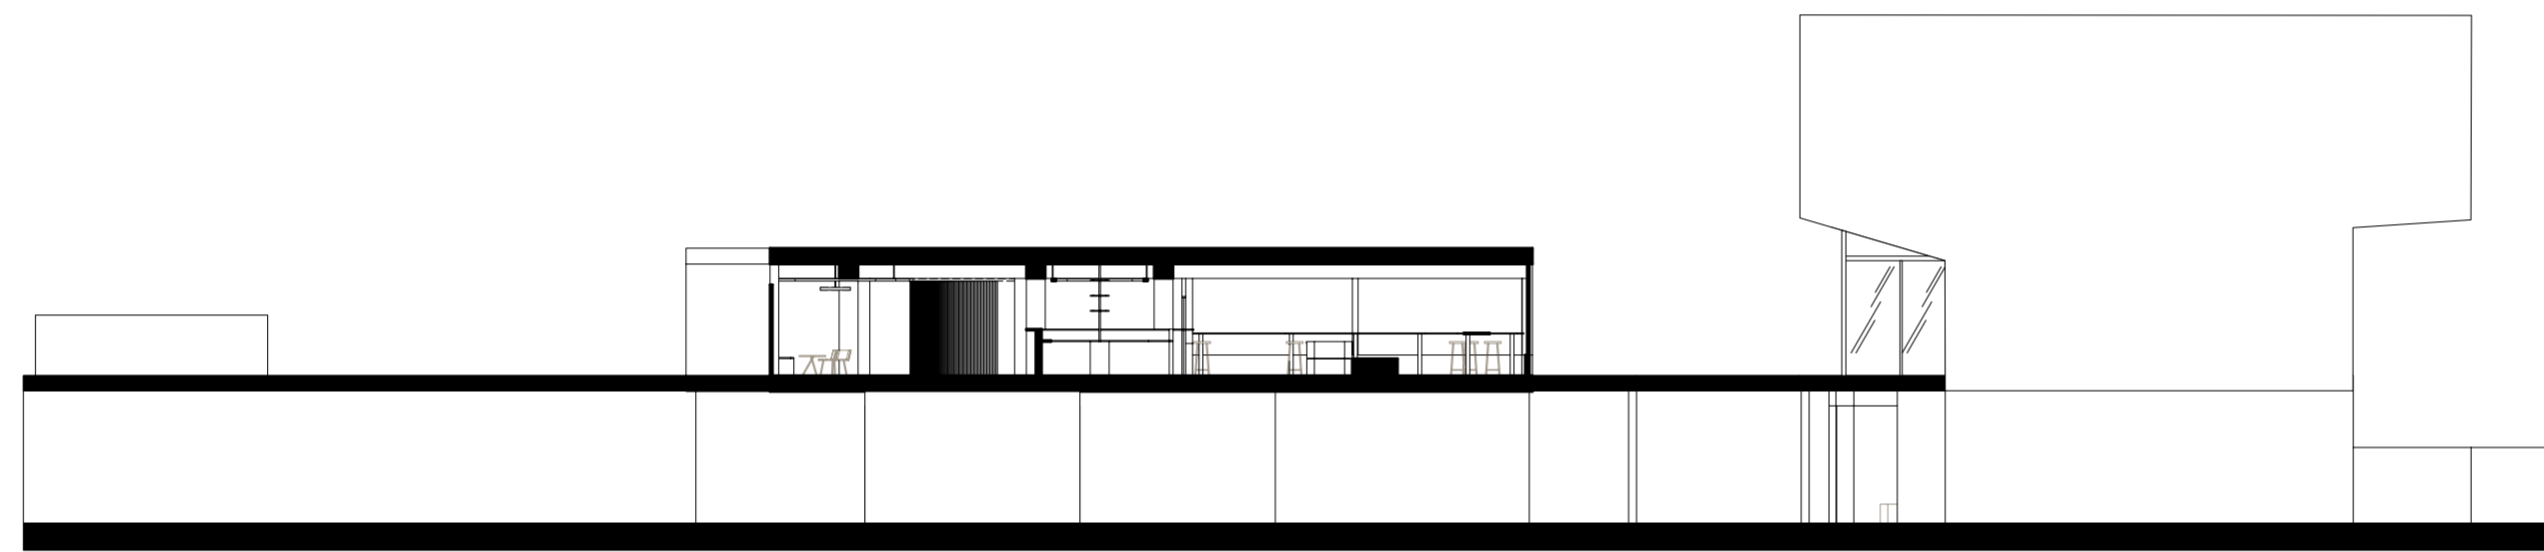

SECTION CC

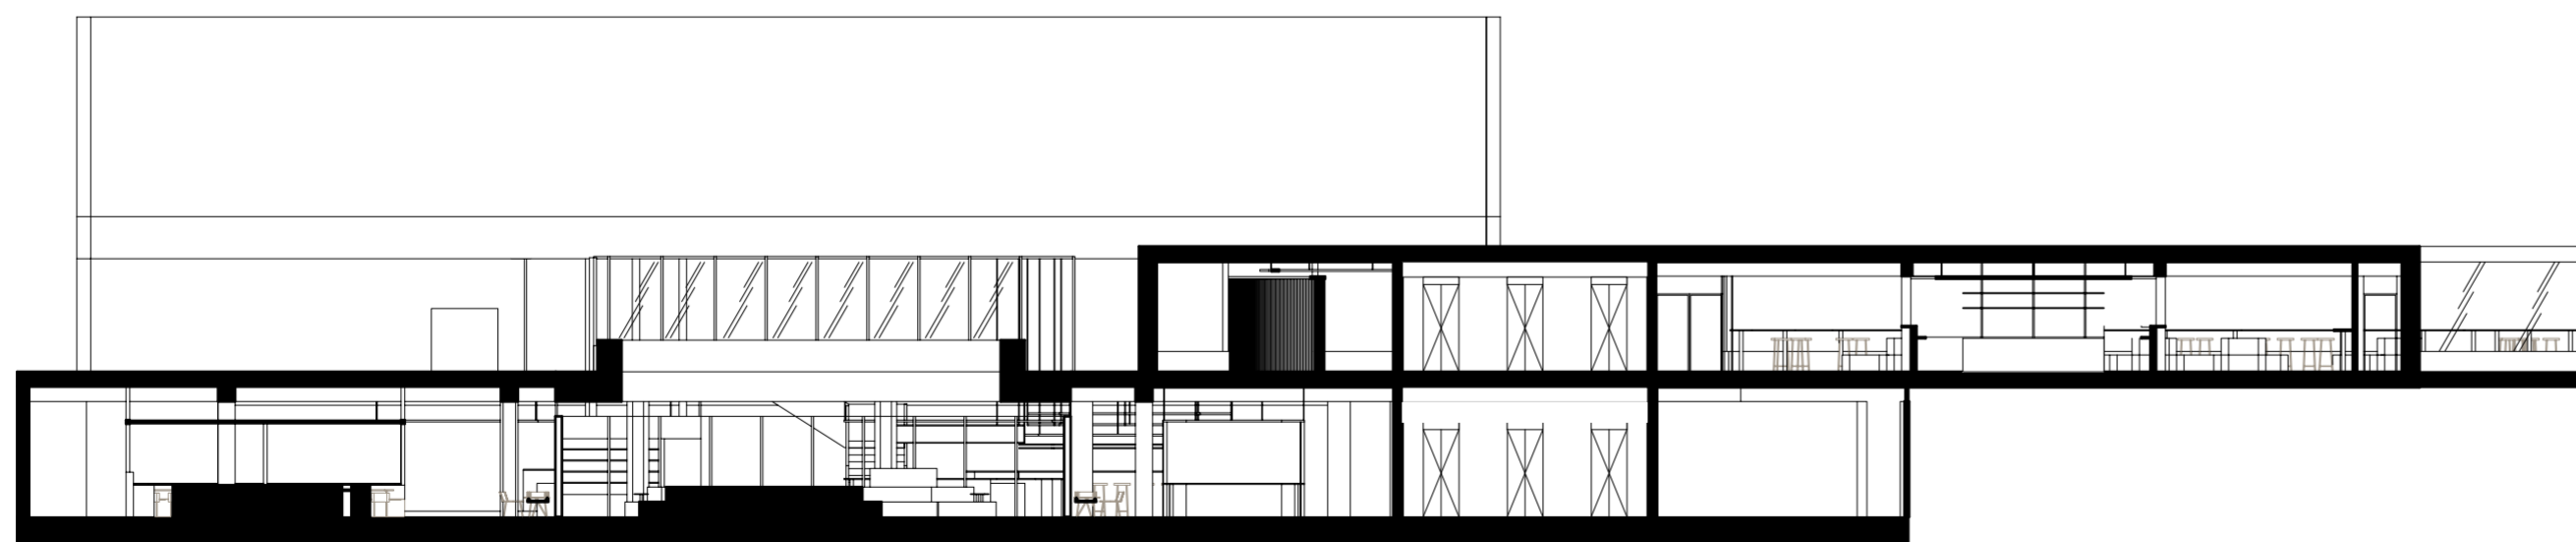

SECTION DD

PROJECT ADDRESS:
40 GEORGE SQUARE
BASEMENT & GROUND FLOOR

DRAWING TITLE:
PROPOSED SECTION CC
PROPOSED SECTION DD

SCALE:
1:200 @ A2

