


/ Plan


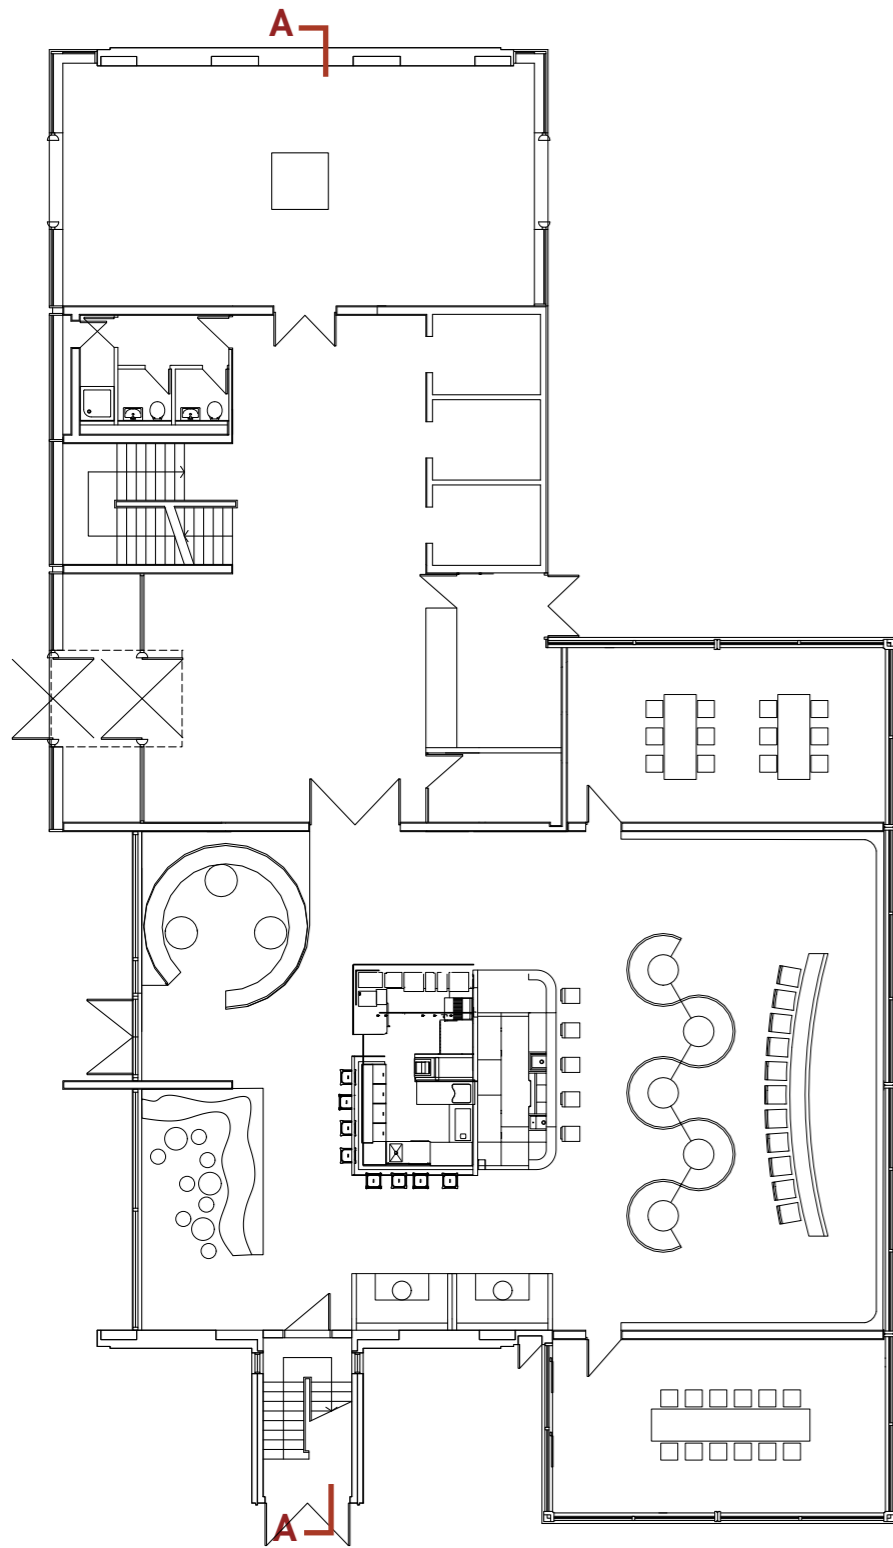


Proposed 00 Floor Plan - Cafe and Exhibition Hall

Scale:1:200

Scale Bar

Scale:1:200

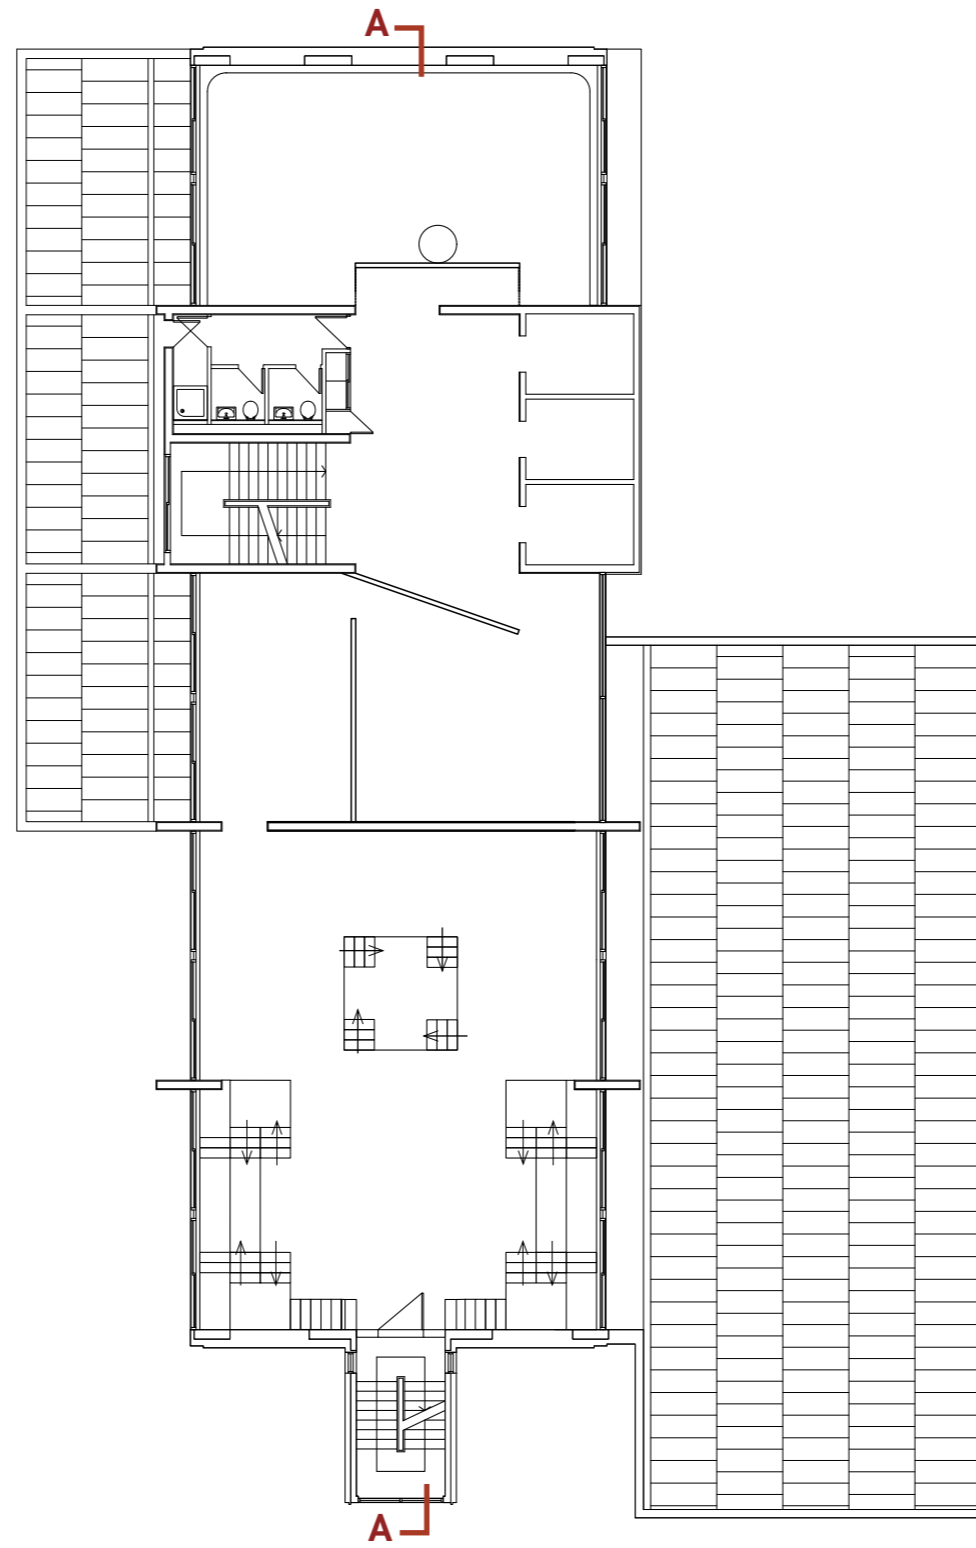
 


Proposed 01 Floor Plan - Art Gallery


Scale:1:200

Proposed 02 Floor Plan - Immersive Exhibition Hall

Scale:1:200

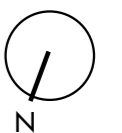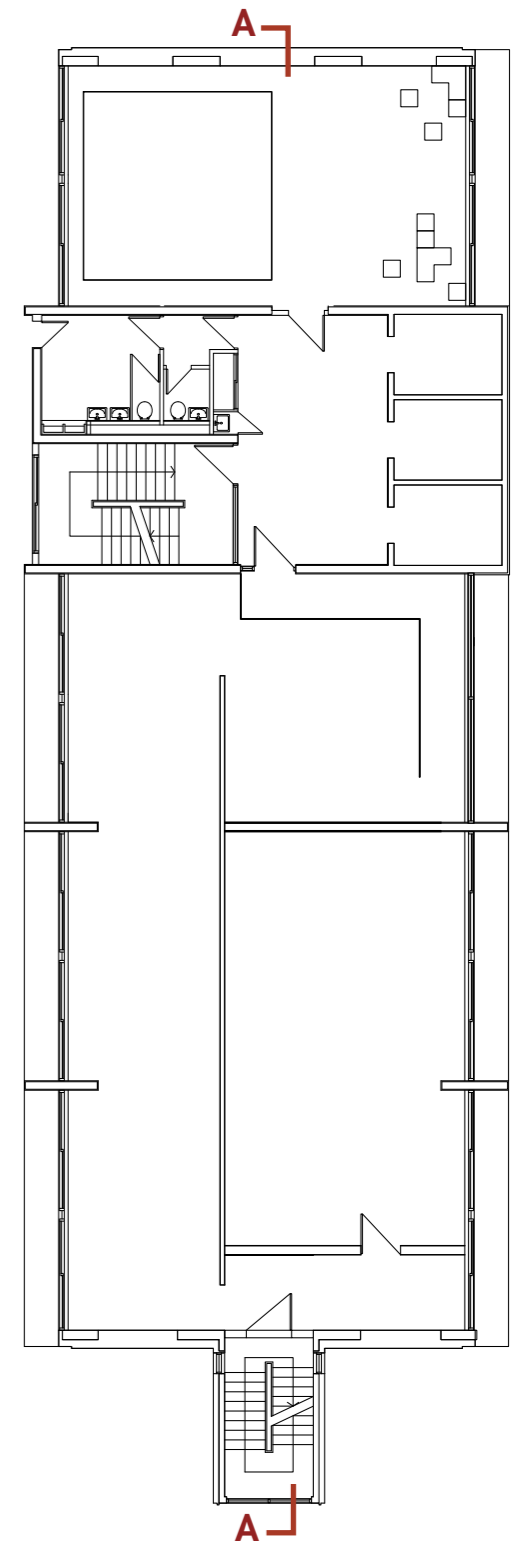


/ Section

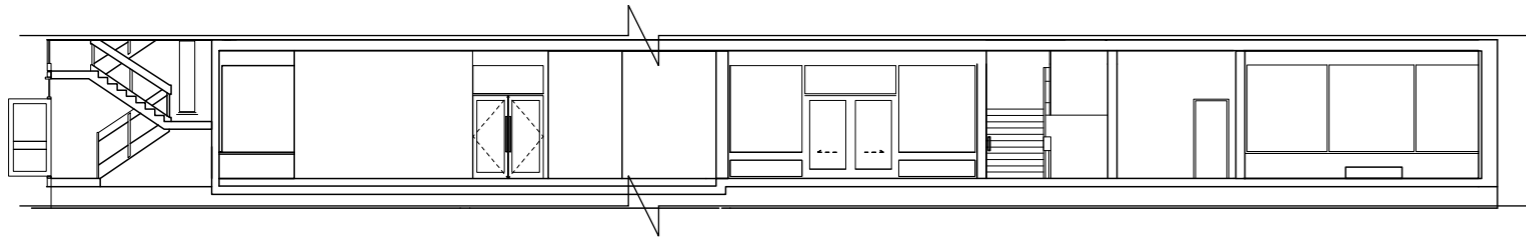


Proposed 00 Floor Section AA - Cafe and Exhibition Hall

Scale 1:200

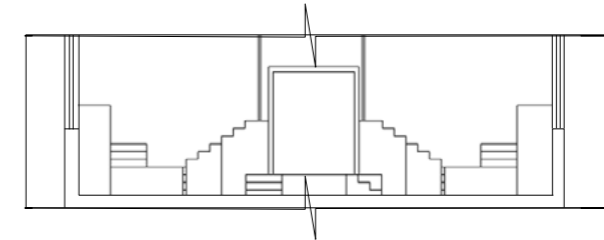


Proposed 00 Floor Section BB - Cafe and Exhibition Hall

Scale 1:200

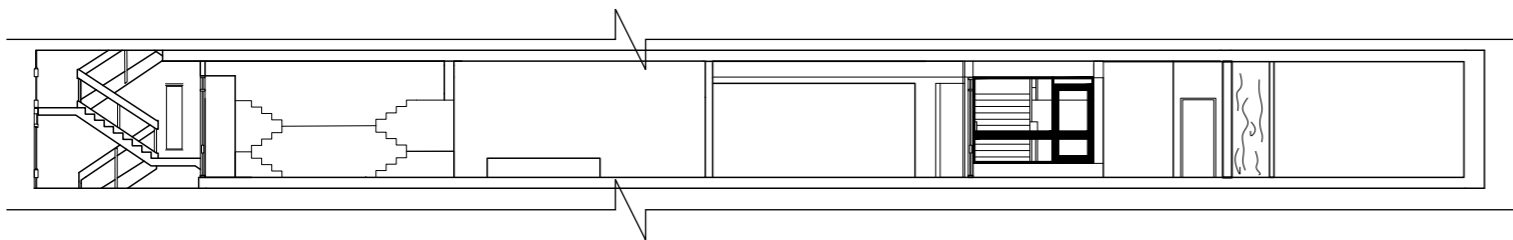


Proposed 01 Floor Section AA - Art Gallery

Scale 1:200

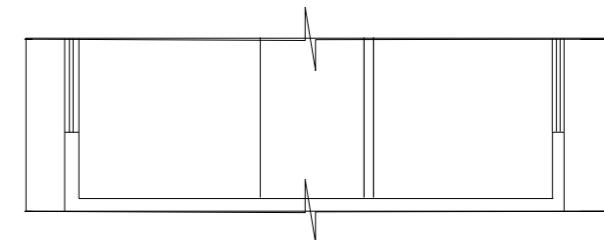


Proposed 01 Floor Section BB - Art Gallery

Scale 1:200

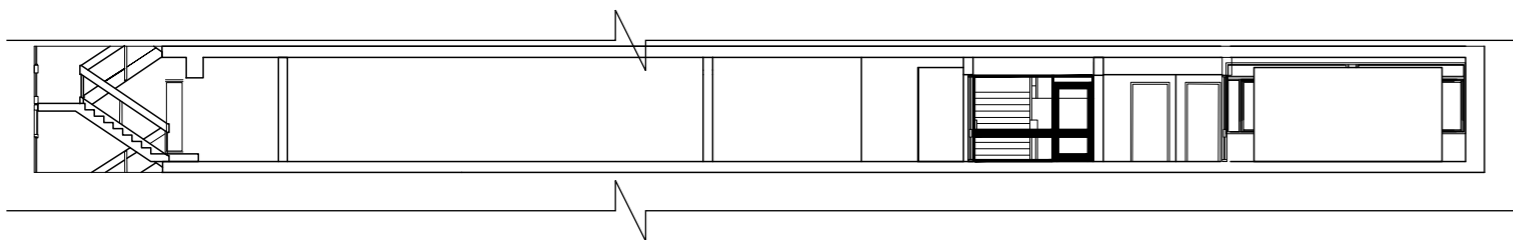

Proposed 02 Floor Section AA - Immersive Exhibition Hall


Scale 1:200

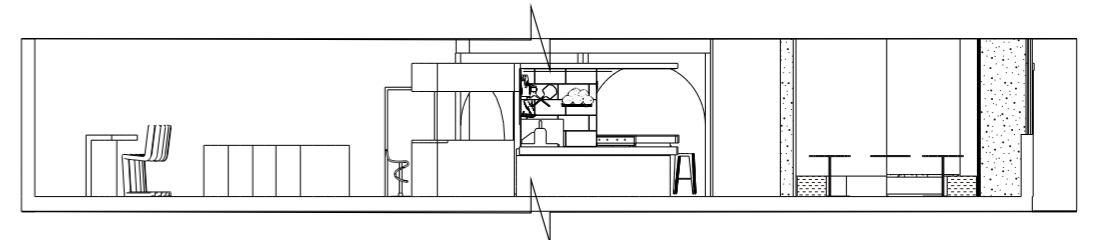


Proposed 02 Floor Section BB - Immersive Exhibition Hall

Scale 1:200

Scale Bar

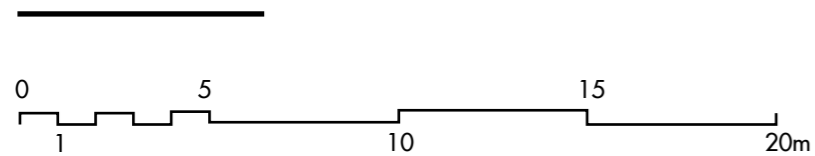

Scale 1:500

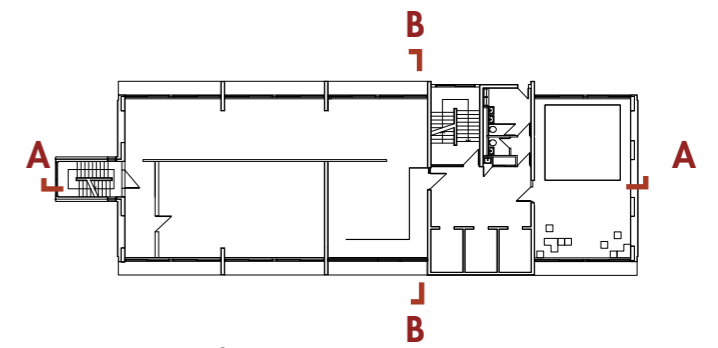

Plan of Floor 02